


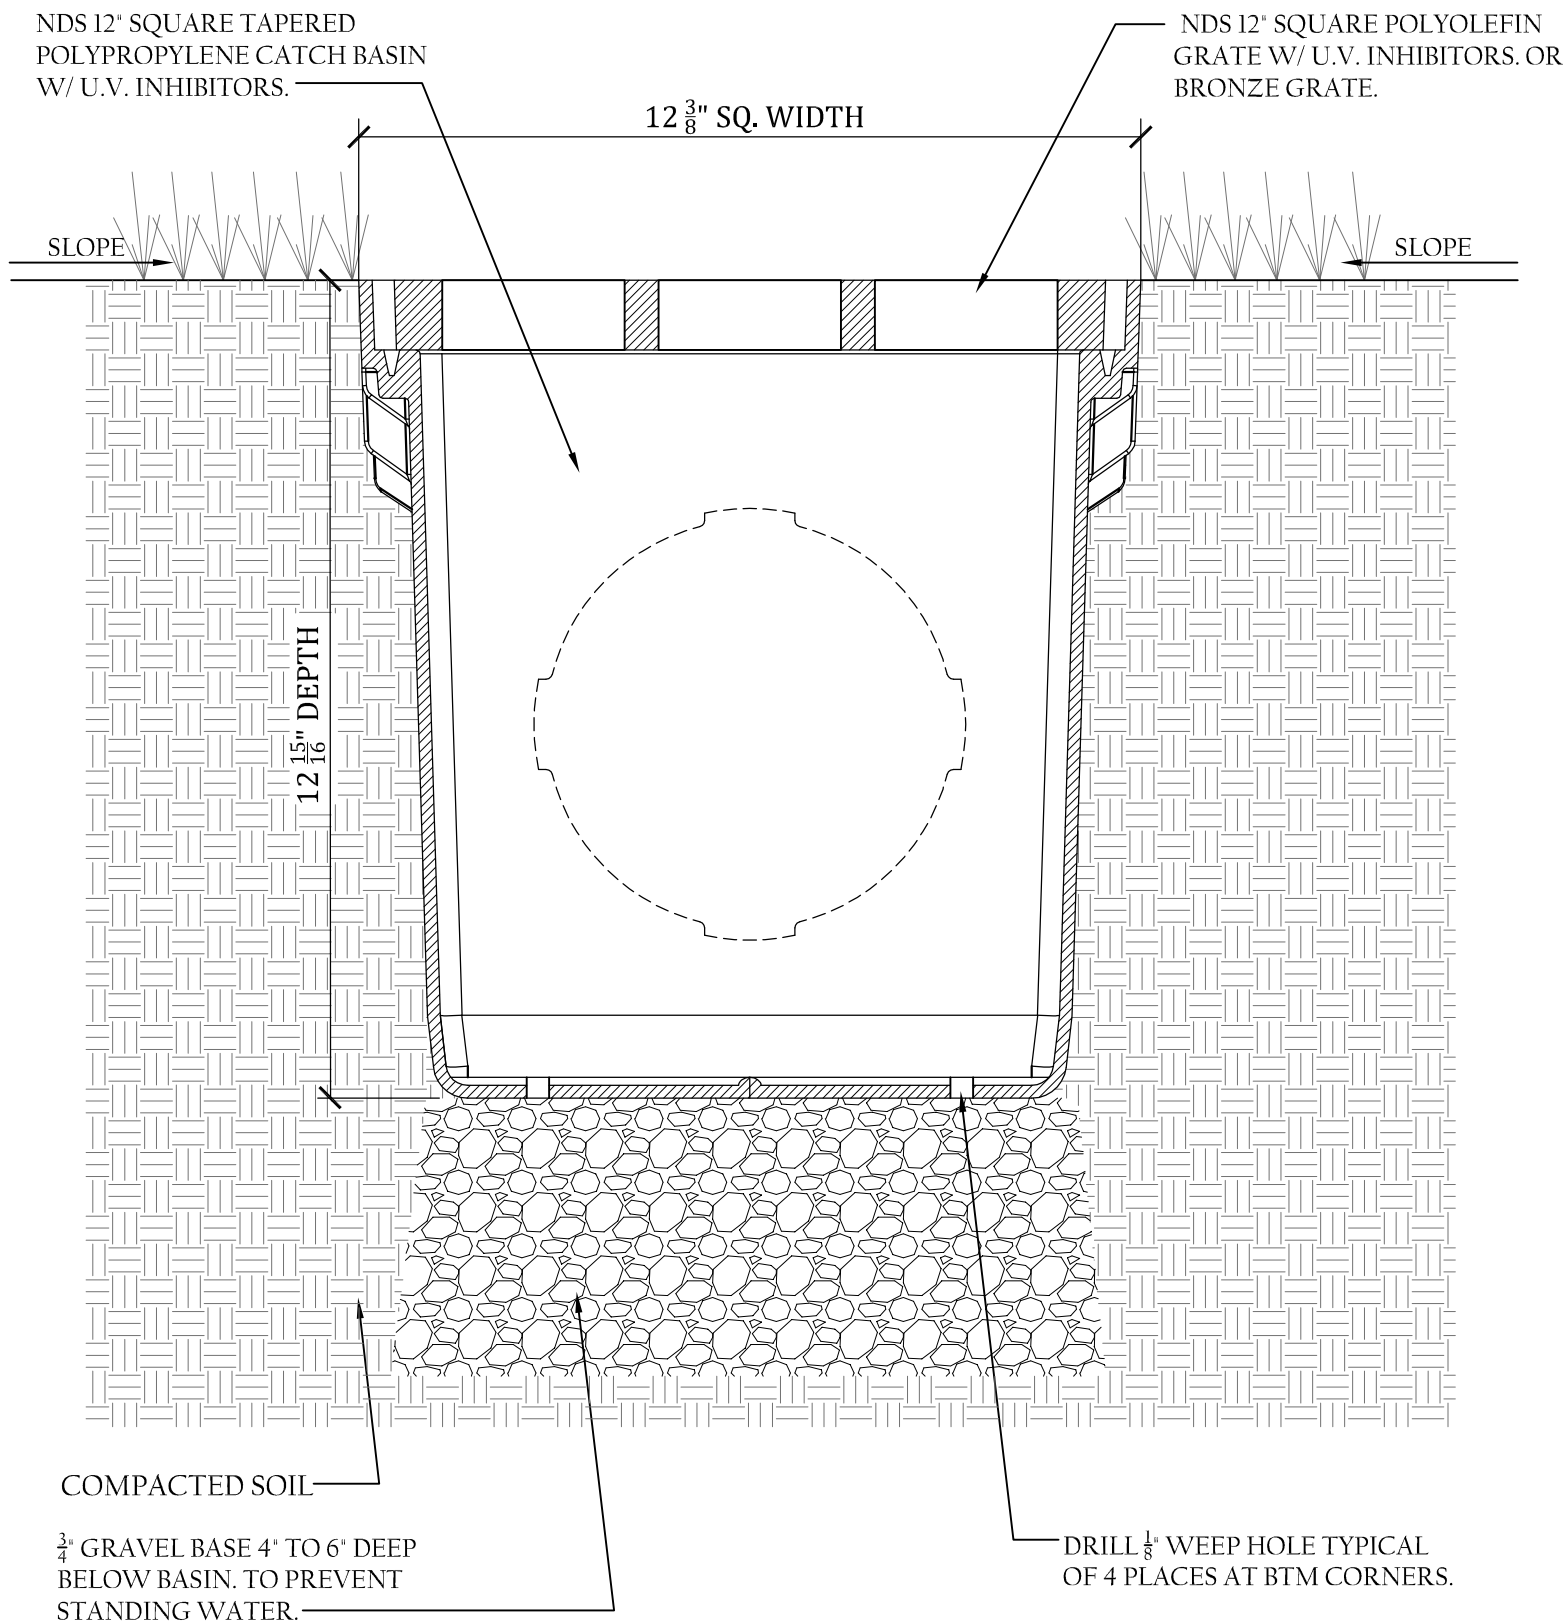


NOTE:

- GRATE TO BE ATTACHED TO CATCH BASIN WITH SCREW PROVIDED AT TIME OF INSTALLATION.

NDS 12" sq. CATCH BASIN TYPICAL INSTALLATION.
LANDSCAPE APPLICATION.




TECHNICAL SERVICES
1-888-825-4716
techservice@ndspro.com

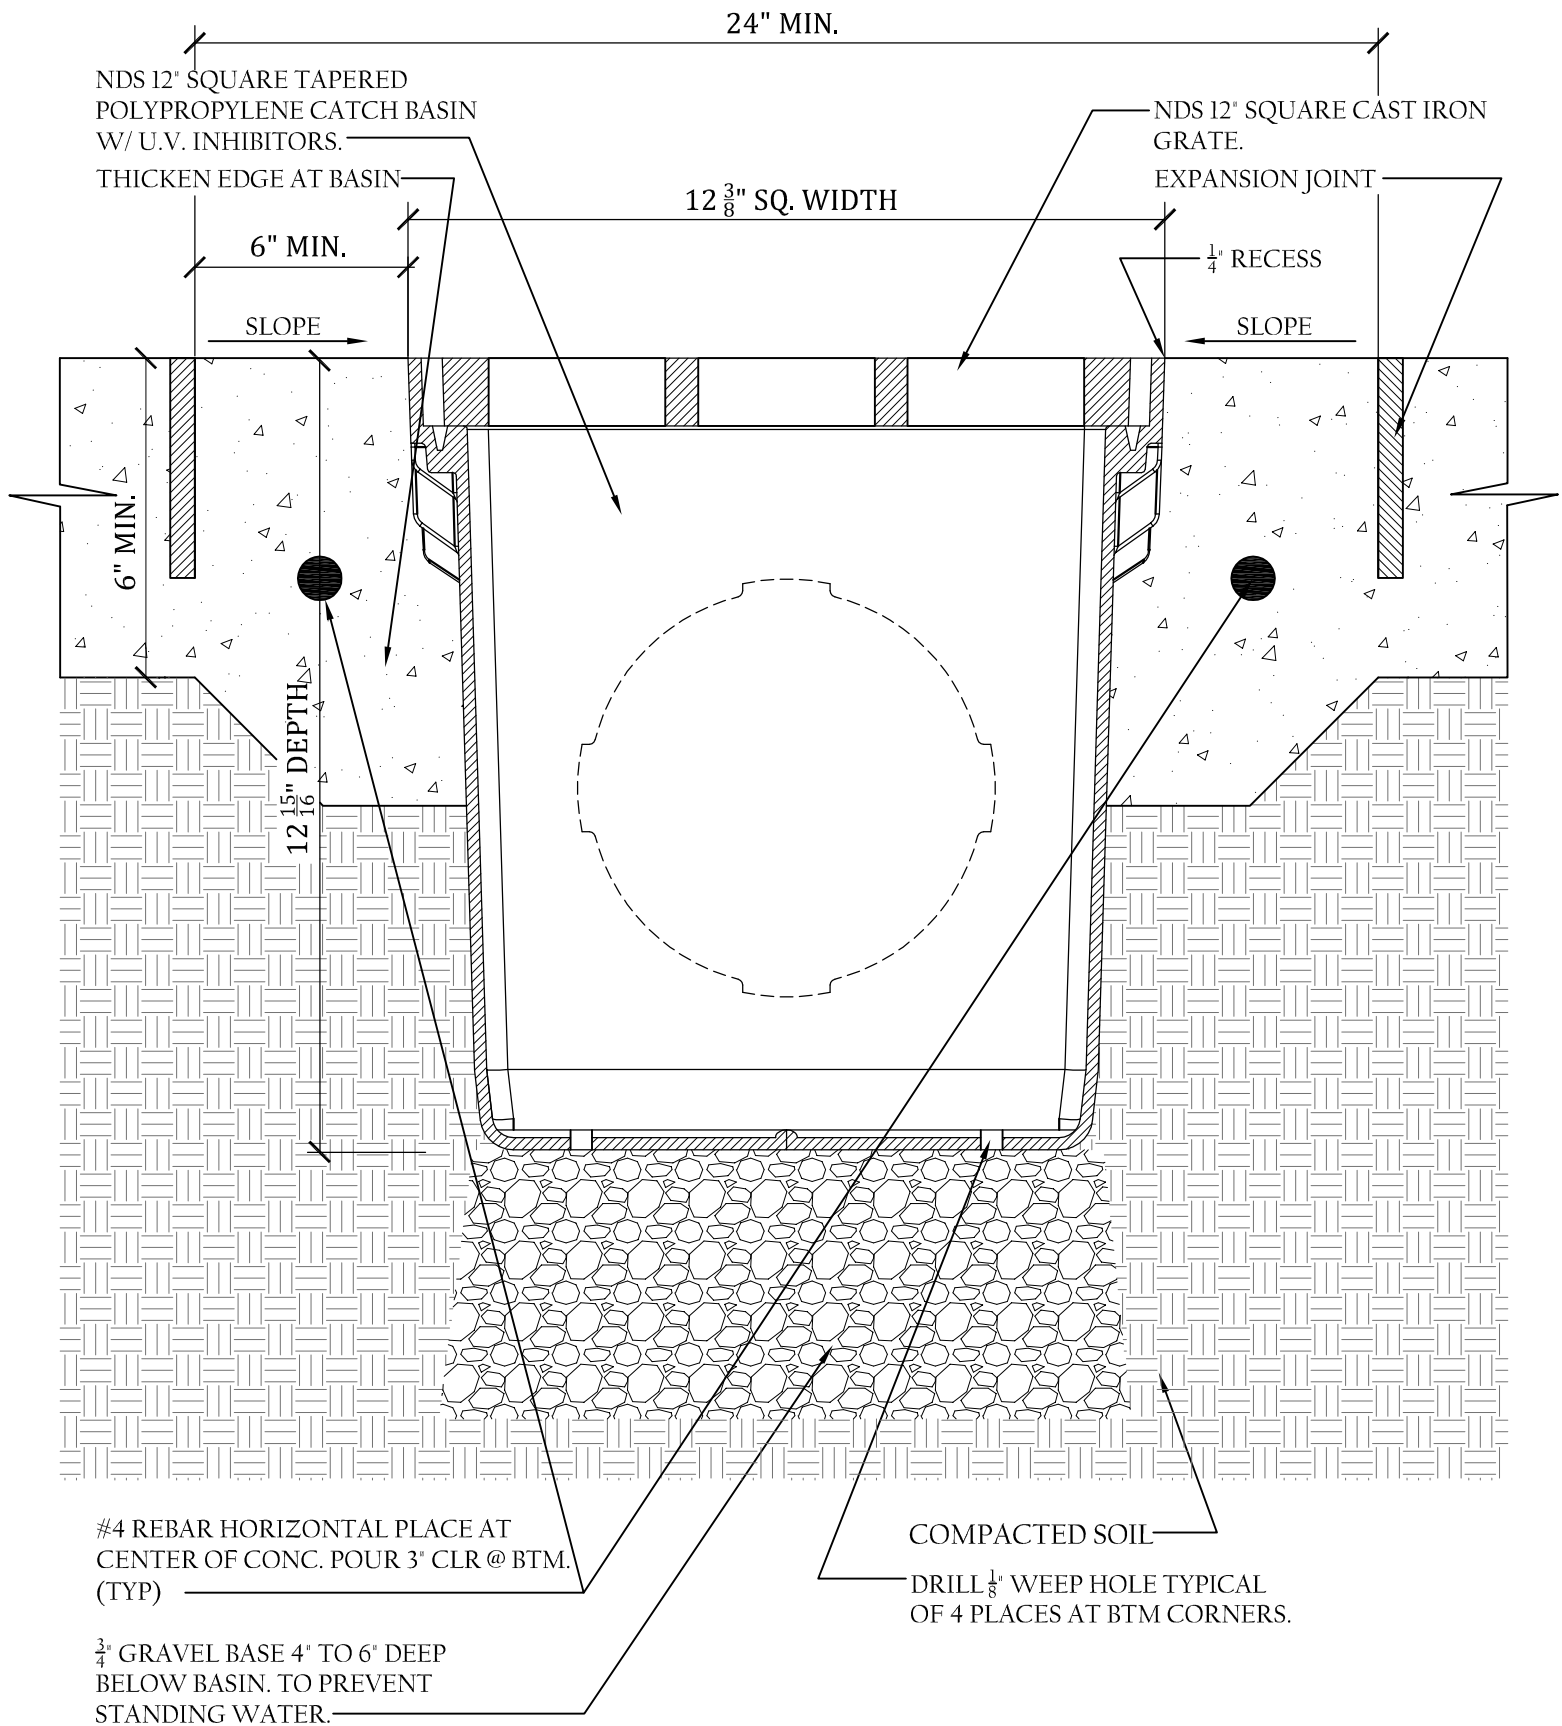

NOTE:

- GRATE TO BE ATTACHED TO CATCH BASIN WITH SCREW PROVIDED AT TIME OF INSTALLATION.

NDS 12" sq. TM CATCH BASIN TYPICAL INSTALLATION.
VEHICULAR TRAFFIC APPLICATION "LOAD CASE "C"

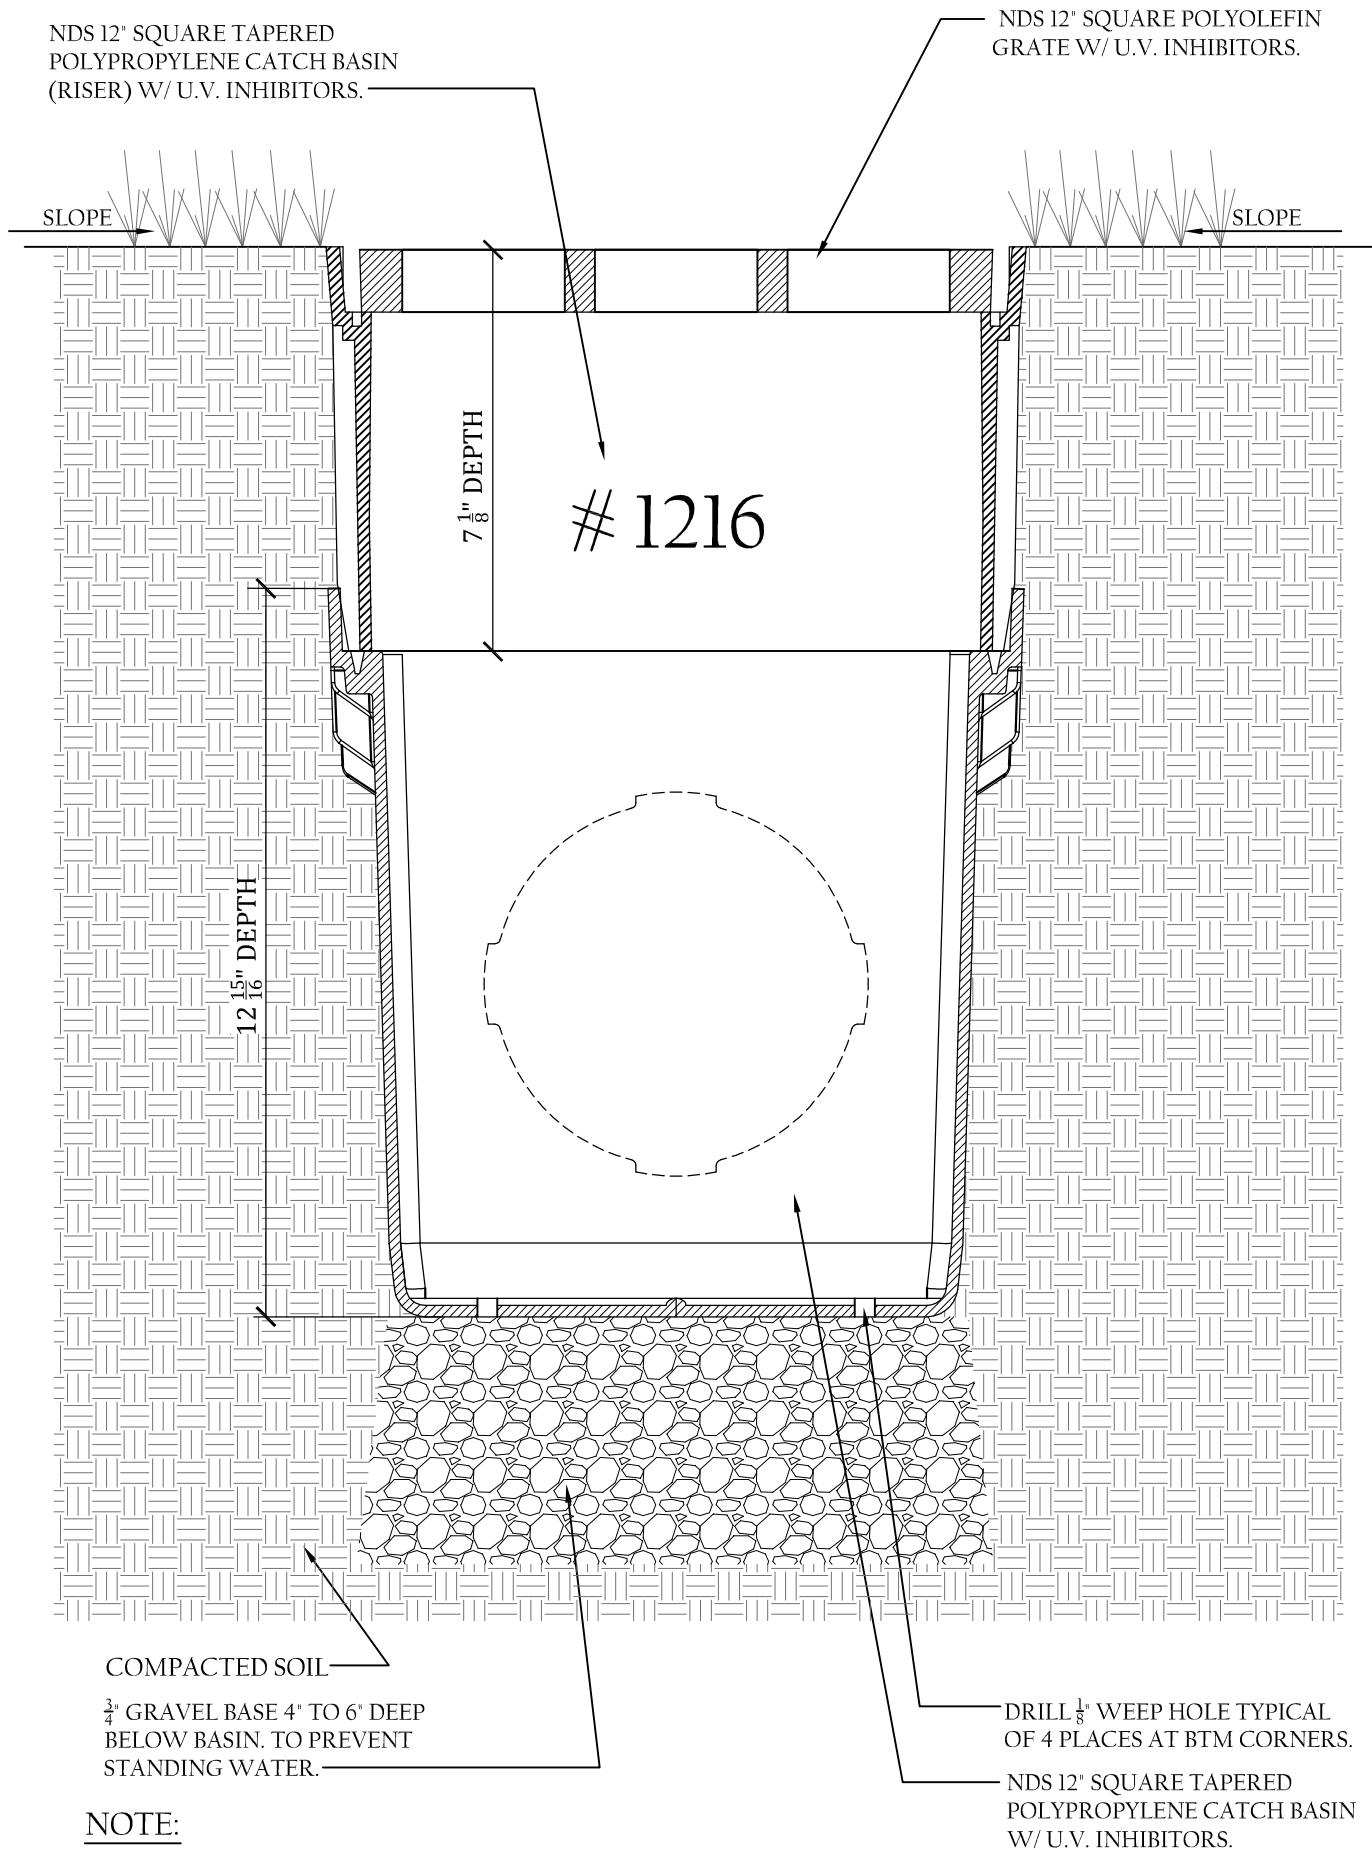


NOTE:

- GRATE TO BE ATTACHED TO CATCH BASIN WITH SCREW PROVIDED AT TIME OF INSTALLATION.
- RISER CAN BE CUT TO ACHIEVE EXACT ELEVATION.
- DO NOT USE OVER 5 RISERS WITH CATCH BASIN.

NDS 12" TM sq. CATCH BASIN WITH RISER INSTALLATION.
LANDSCAPE APPLICATION.

N. T. S.

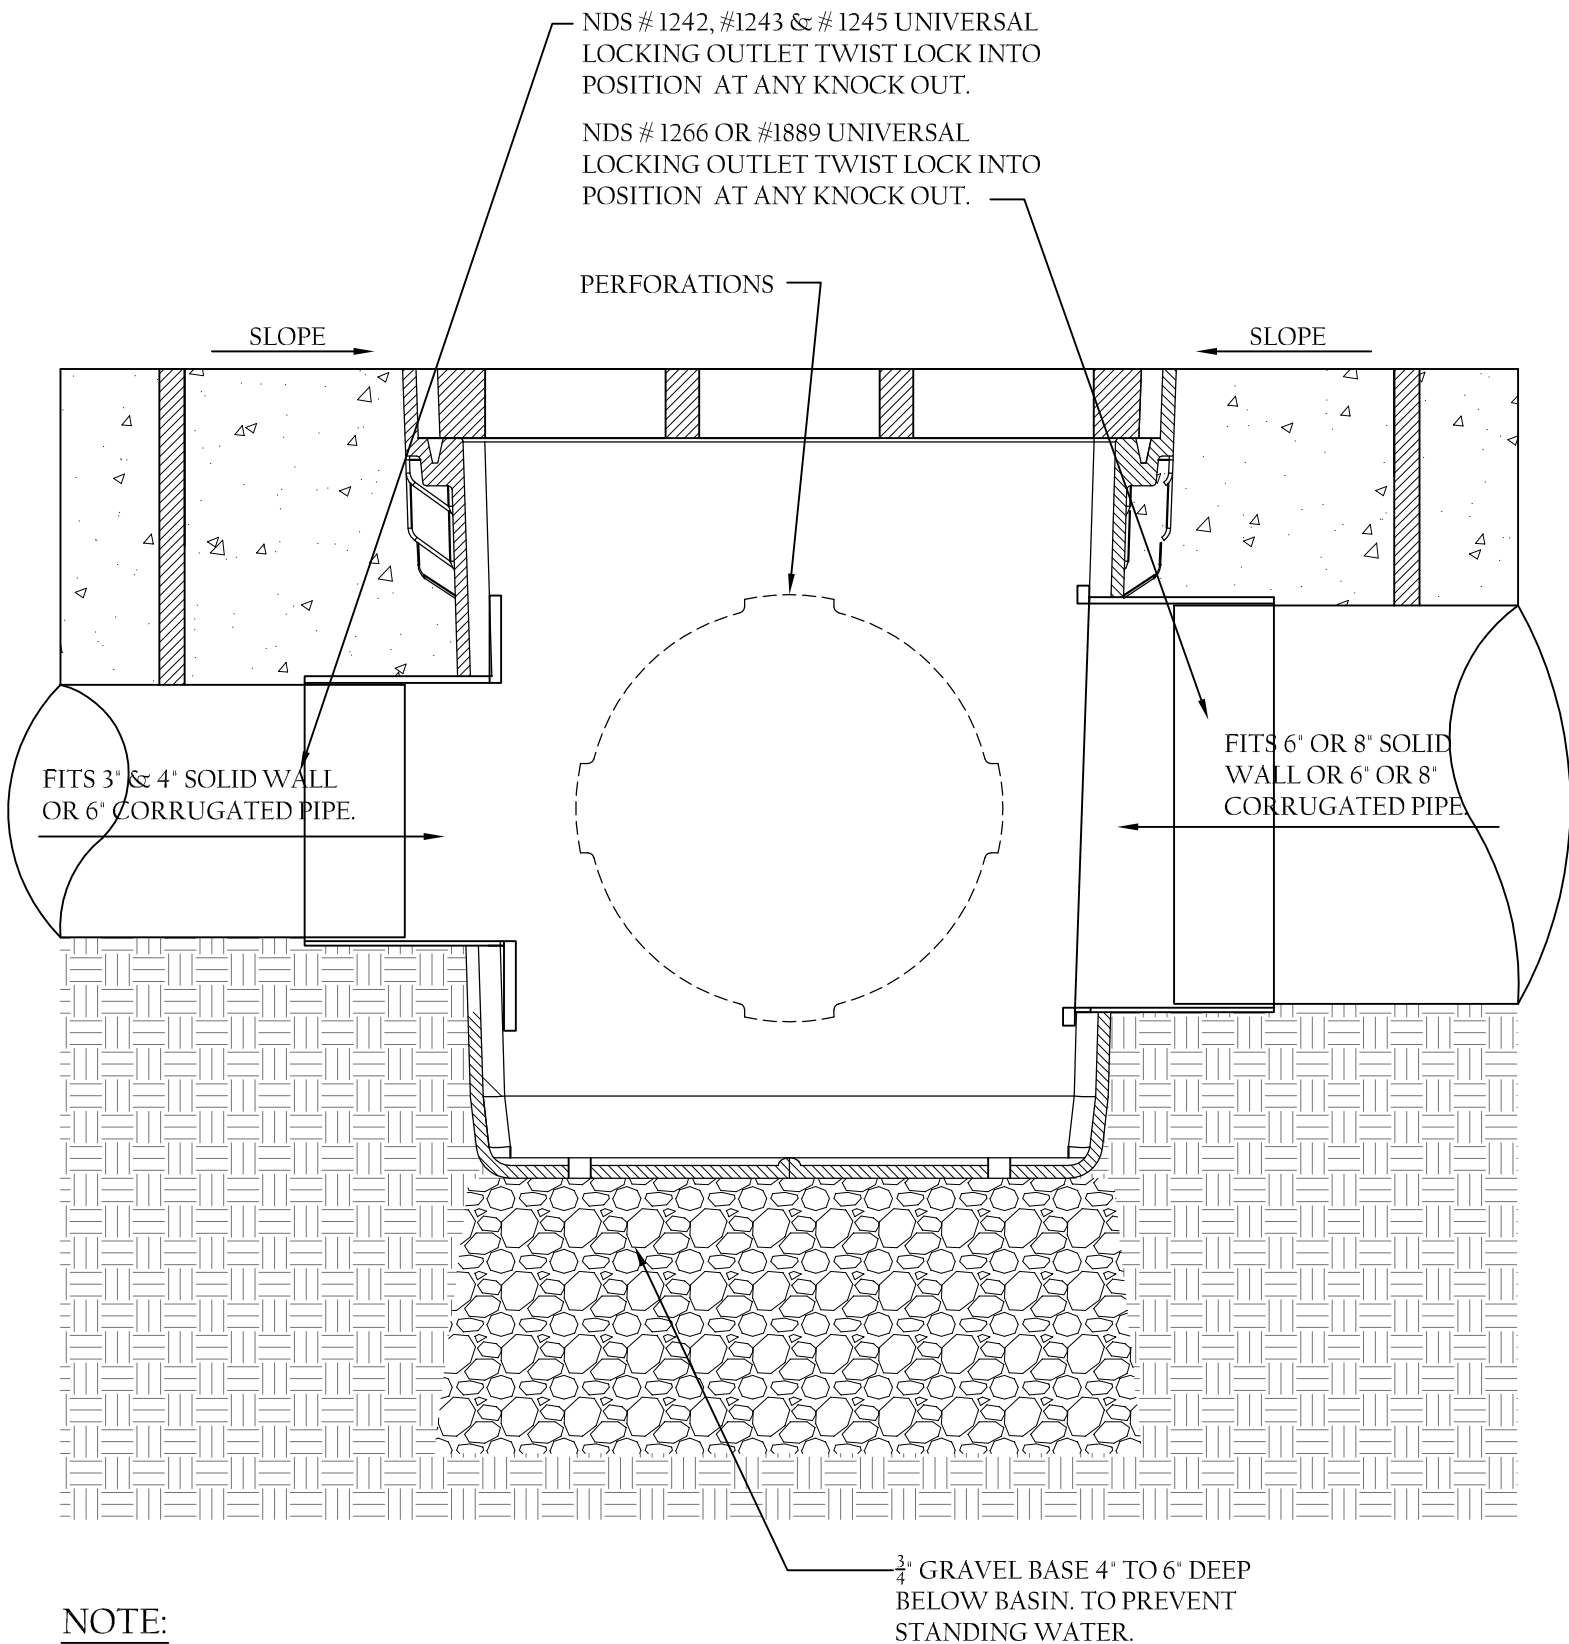

NOTE:

- NDS ADAPTERS THAT FIT THIS BASIN ARE AS FOLLOWS.
1242, # 1243, # 1245 # 1266 & #1889 USE # 1206 IF
PLUGGING AN OUTLET.
- PERFORATIONS ON NON OPEN SIDES AND BTM. TO
BE CUT OUT WHEN ADDING EXTRA OUTLETS.

NDS 12" TM sq. CATCH BASIN PLUMBING CONNECTIONS.