
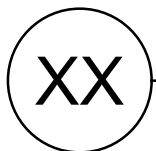


DETAIL LEGEND:

- ① M-PK PATH LIGHT
- ② SET SCREW
- ③ 1" [25 mm] DIA. PVC SCH 40 CONDUIT
- ④ SOIL OR MOUNTING SURFACE
- ⑤ DIRECT BURY, UF/UL, COPPER, LOW VOLTAGE CABLE WITH UL 486D (IEC/EN 60998) RATED WATERPROOF CONNECTION. LEAVE MINIMUM WIRE LOOP COILED BEHIND FIXTURE FOR FUTURE SERVICE

NOTES

- A. COMPLETE INSTALLATION IN ACCORDANCE WITH MANUFACTURER'S SPECIFICATIONS.
- B. USE VOLTMETER TO ENSURE 11-15VAC/VDC AT FIXTURE.
- C. SEE PLAN LEGEND FOR LED BOARD OPTION, BEAM SPREADS, AND ACCESSORIES.
- D. REFER TO FX PRODUCT INSTALLATION NOTES PRIOR TO INSTALLATION.

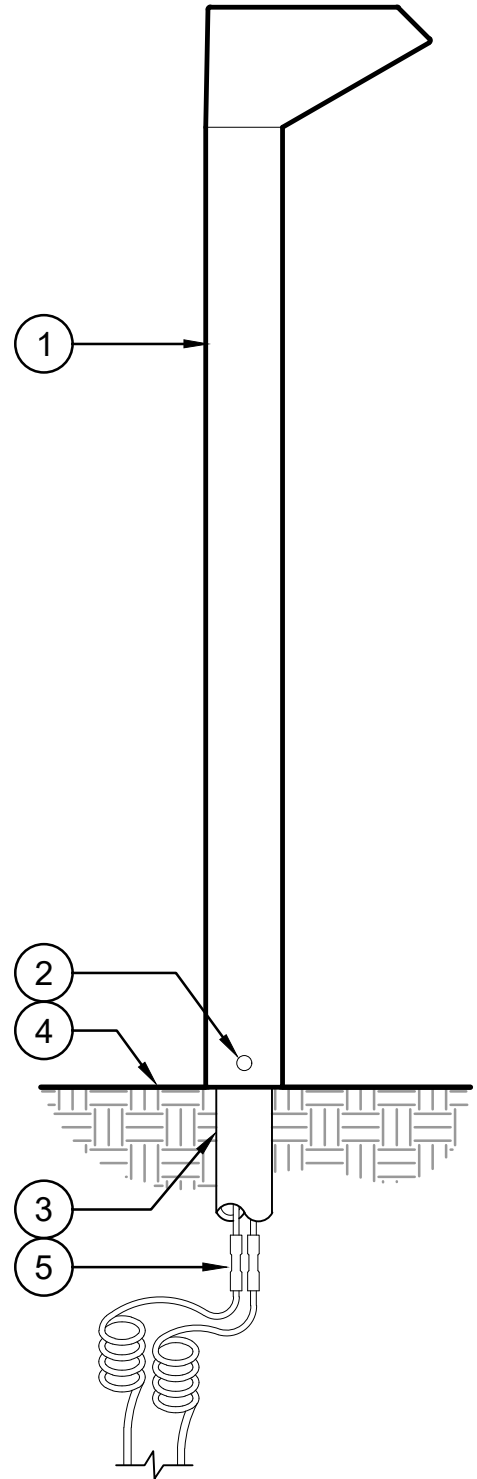

M-PK PATH LIGHT

FXLuminaire. P.M-PK.01

NOT TO SCALE

REV: 2019-10-17